



Marine Notice No. 57 of 2008

*NOTICE TO ALL SHIPOWNERS, FISHING VESSEL OWNERS, AGENTS,
SHIPMASTERS, PASSENGER SHIP MASTERS, SKIPPERS, FISHERMEN,
YACHTSMEN AND SEAFARERS*

New Passenger Ferry Berthing Facilities at Ros A'Mhíl Fishery Harbour Centre, Co. Galway

The Department of Agriculture, Fisheries and Food wishes to advise that construction work has commenced on new harbour facilities at Ros A'Mhíl Fishery Harbour Centre, Co. Galway.

Works will be confined to the recently dredged ferry basin area east of number two pier adjacent to the existing ferry berths and Iasc Mara Teo factory. The area is that shown on the attached map as [Proposed Ferry Terminal] and [Proposed Small Craft Harbour].

The development will include the provision of three finger piers with floating pontoon type berthing arrangements to provide six dedicated passenger ferry berths. Initially the works will involve the installation of navigation piles, berthing piles and ferry berth piles. The pontoons are 40 meters long by 8 meters wide and will be transported to the harbour by a sea-going barge during the spring of 2009. They will then be installed onto the ferry berth piles. Each pontoon will be accessed by a 40-meter long link span.


This area has not been used previously by shipping and will remain closed to all non-work vessels until further notice. Works are expected to be completed by early summer 2009.

Further information can be obtained locally by contacting the harbour master on tel. 091 – 572108 or e-mail: johnc.donnelly@agriculture.gov.ie

Director General,
Maritime Safety Directorate,
Department of Transport,
Leeson Lane,
Dublin 2.

31 October 2008

For any technical assistance in relation to this Marine Notice please contact
The Marine Survey Office, Leeson Lane, Dublin 2., tel: +353 1 678 3400
For information in relation to technical specification/type approval of radio equipment
contact the Radio Surveyors, tel: +353 1 678 2363/2364/2365/2367.
For general enquiries please contact the Maritime Safety Division tel: +353-1-678 3418
Any enquiries concerning Marine Notices should be addressed to:
Maritime Safety Directorate, Department of Transport, Leeson Lane, Dublin 2
email: marinenotices@transport.ie or visit us at: www.transport.ie

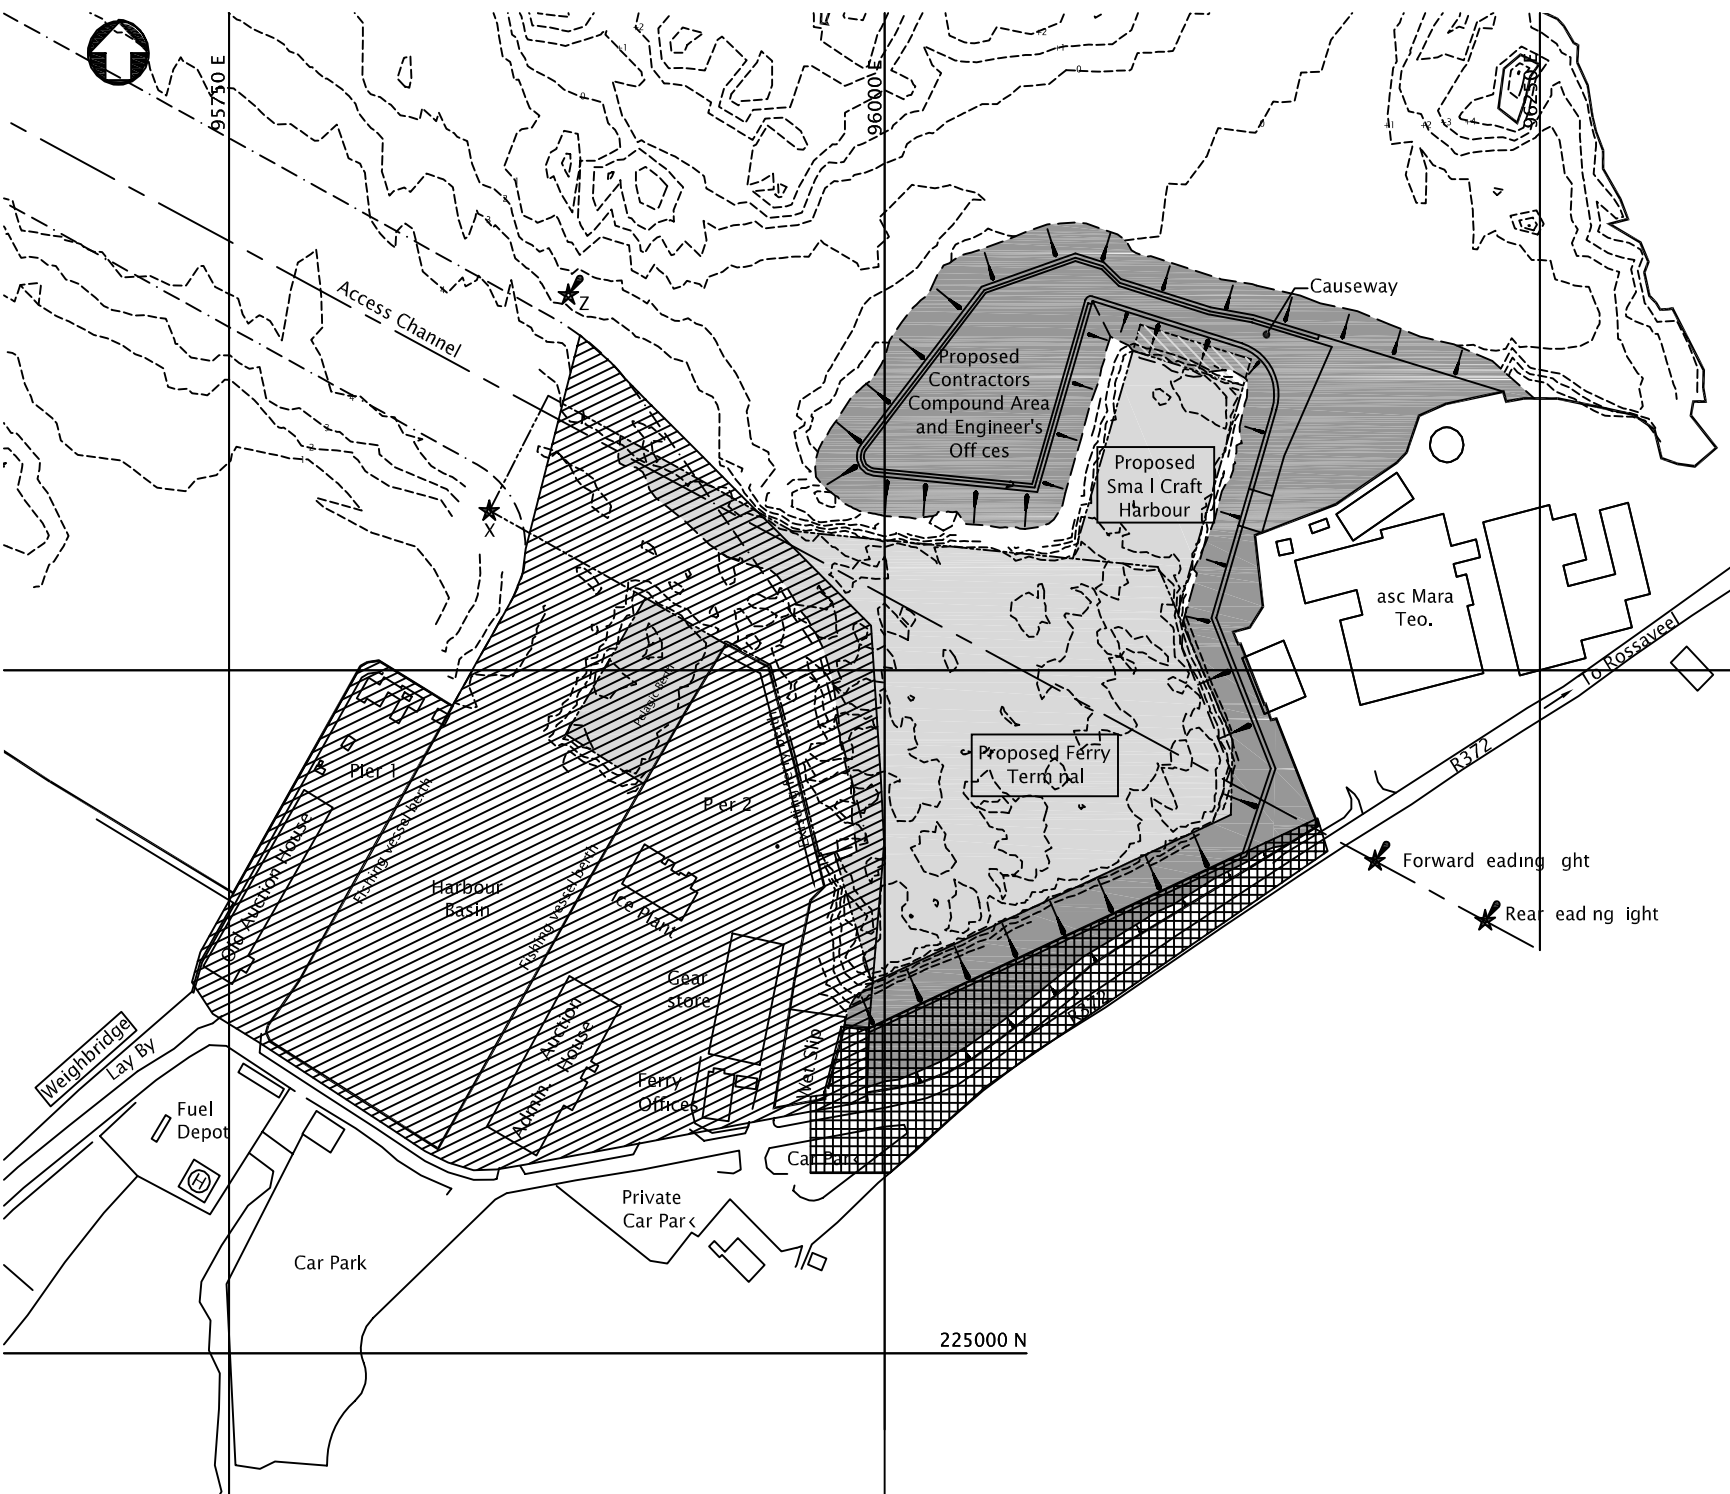

- Notes**
- 1 All dimensions are in metres unless shown otherwise
 - 2 Grid coordinates are in metres relative to A.G.
 - 3 All details referring to existing features are approximate and where necessary, must be confirmed on site

Legend

- Recently dredged area
- Existing reclaimed area
- Location of Onshore Works by others
- Restricted access area



0	28/06/07	RFV	Issued For Tender	CRY	GRY
Rev	Date	Drawn	Description	CH/CD	App'd

Mott MacDonald
 Mott MacDonald Pettit Ltd
 South Block, Rockfele,
 Dunrum, Dublin 16,
 Ireland
 Tel: +353 (1) 291 6700
 Fax: +353 (1) 291 6947
 Web: www.mottmacpettit.ie
 Email: engineers@mottmacpettit.ie

Client:
 Department of Communications, Marine and Natural Resources
 Roinn Cumarsáide, Mara agus Acmháinn Nádurtha

Title:
 Rossaveel Harbour Development
 Ferry Terminal Pontoons

Location Plan

Designed	V.P. Crockett	V.P. Crockett	Eng. Chk.	B.J. Froyand	B.J. Froyand
Drawn	P.M. Starnes	P.M. Starnes	Coordination		
DWG Chk.	B.J. Froyand	B.J. Froyand	Approved	C.J. Reilly	C.J. Reilly
Scale:	Project	200046	Status	TEN	
1:1000	CAD File	200046(2001)0.dwg	Rev	0	
Drawn by	200046/2001				0

This document should not be relied on or used in circumstances other than those for which it was originally prepared and for which Mott MacDonald Pettit Ltd was commissioned. Mott MacDonald Pettit Ltd accepts no responsibility for this document to any other party other than the person by whom it was commissioned.