



North

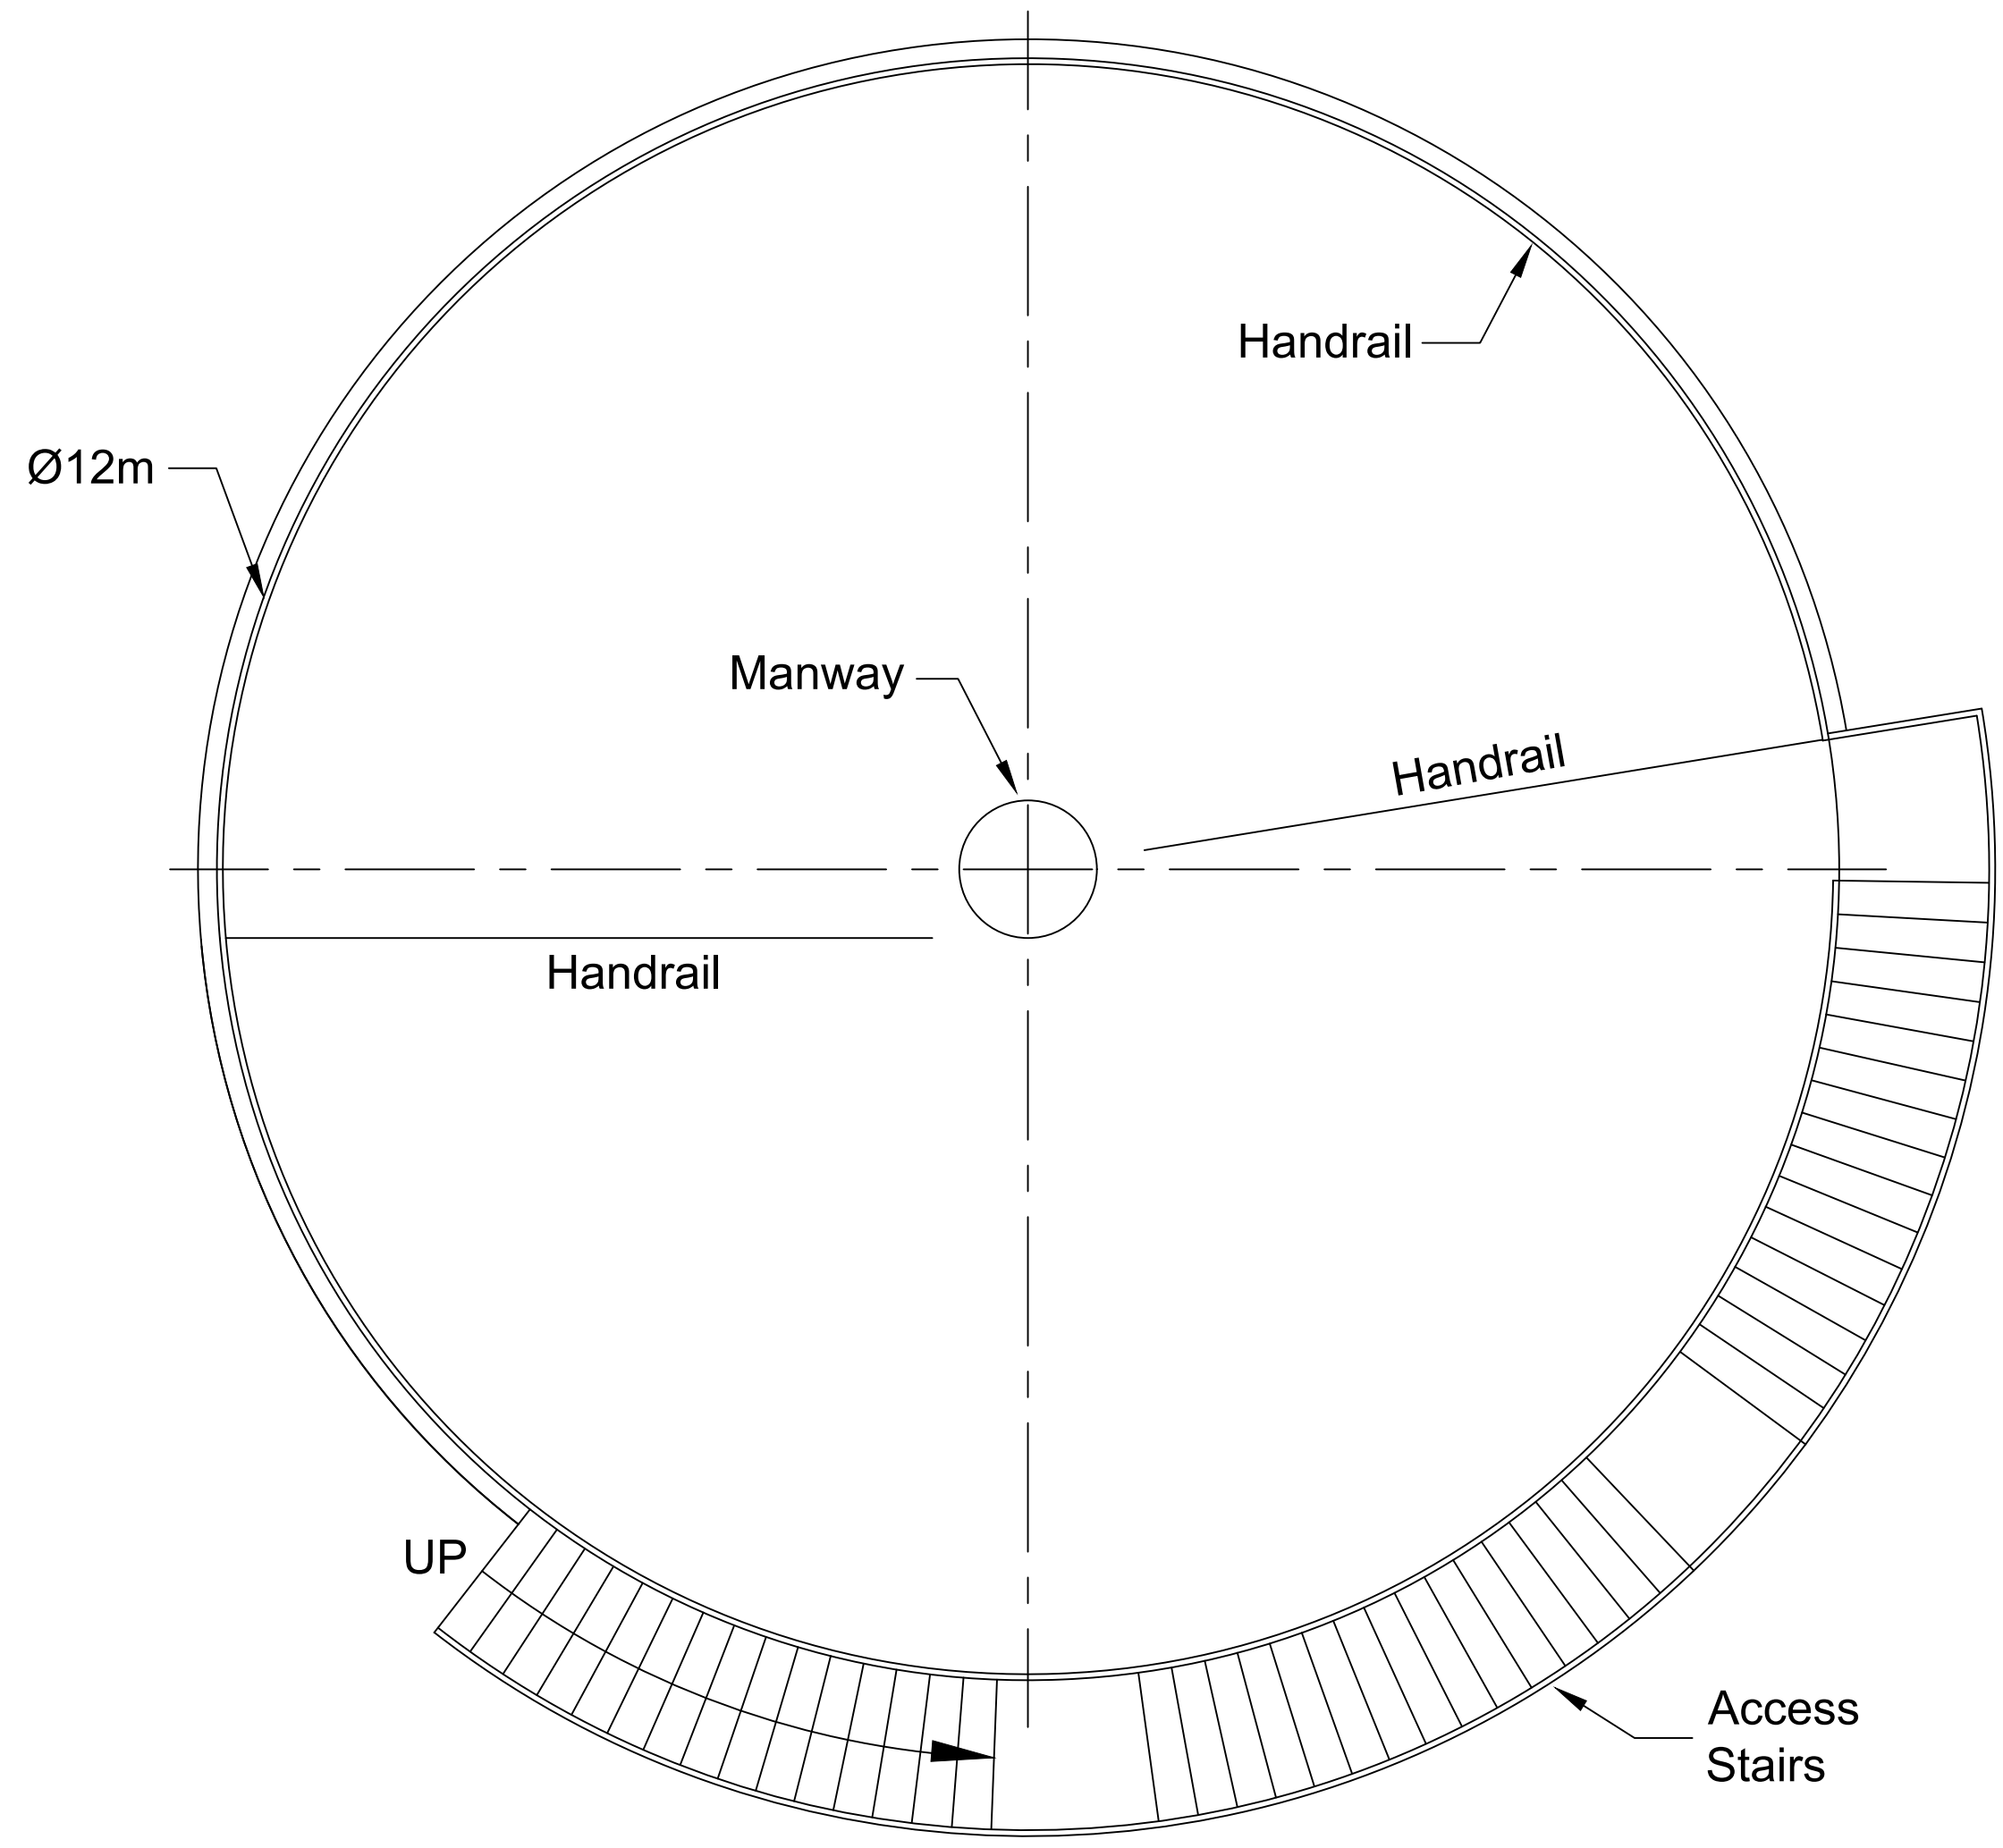

Plan View

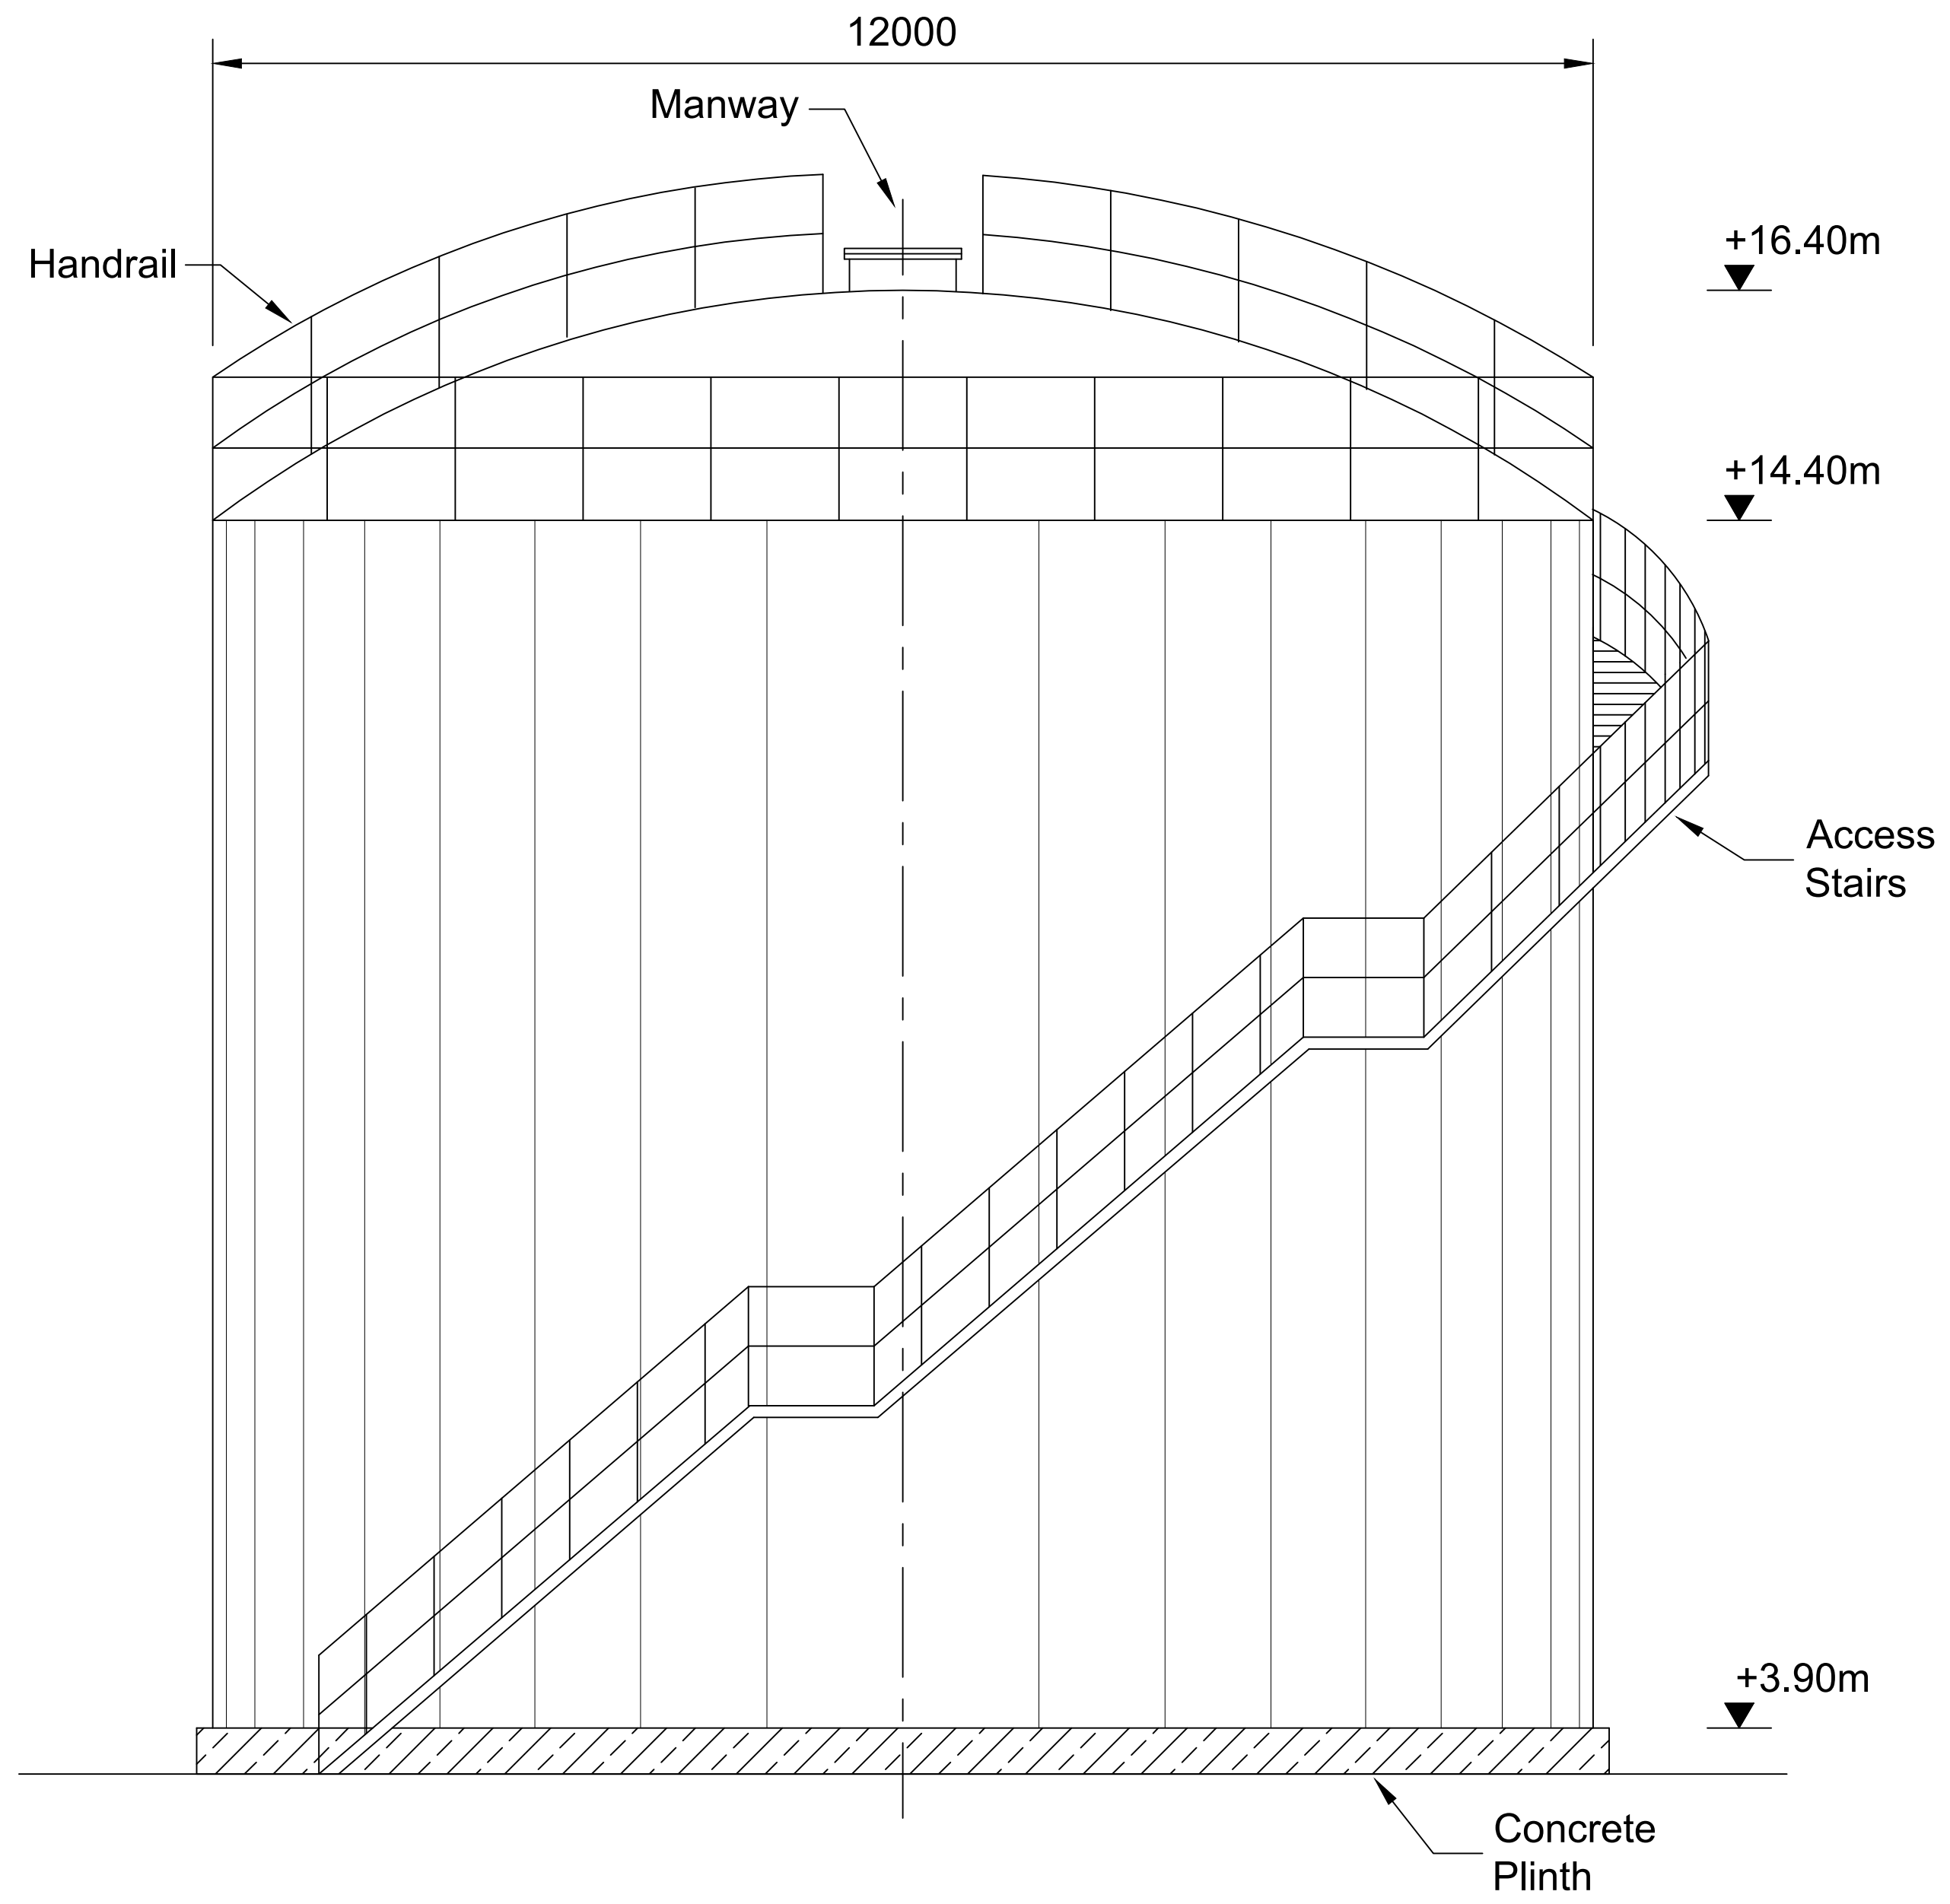

Elevation View

Notes

1. For planning purposes only.
2. All dimensions are in millimetres unless otherwise noted.
3. All levels are in metres above Malin Head datum.

Key to symbols

Reference drawings

229101053-MMD-00-XX-DR-C-0011	Proposed Site Layout
229101053-MMD-00-XX-DR-C-0030	Existing Site Drainage & Fire Water Layout
229101053-MMD-00-XX-DR-C-0031	Proposed Site Drainage & Fire Water Layout

PL2	20/06/2022	SHY	Issued for Planning	ESB	DH
PL1	27/05/2022	SHY	Issued for Planning	ESB	DH
Rev	Date	Drawn	Description	Ch'k'd	App'd

M
MOTT
MACDONALD

South Block
Rockfield
Dundrum
Dublin 16
Ireland
T +353 (0)1 291 6700
F
W www.mottmac.com

Client
Electricity Supply Board

Title
**North Wall Emergency
Generation Plant**
**Raw/Fire Water Tank
Plan Layout & Section**

Designed	ESB	Eng check	ESB
Drawn	S. Healy	Coordination	D. Hassett
Dwg check	L. Gough	Approved	D. Hassett
Scale at A1	Status	Rev	Security
1:100	APR	PL2	STD
Drawing Number 229101053-MMD-00-XX-DR-C-0055			

